



JETTY - SECTION 3
1 : 50 @ A1

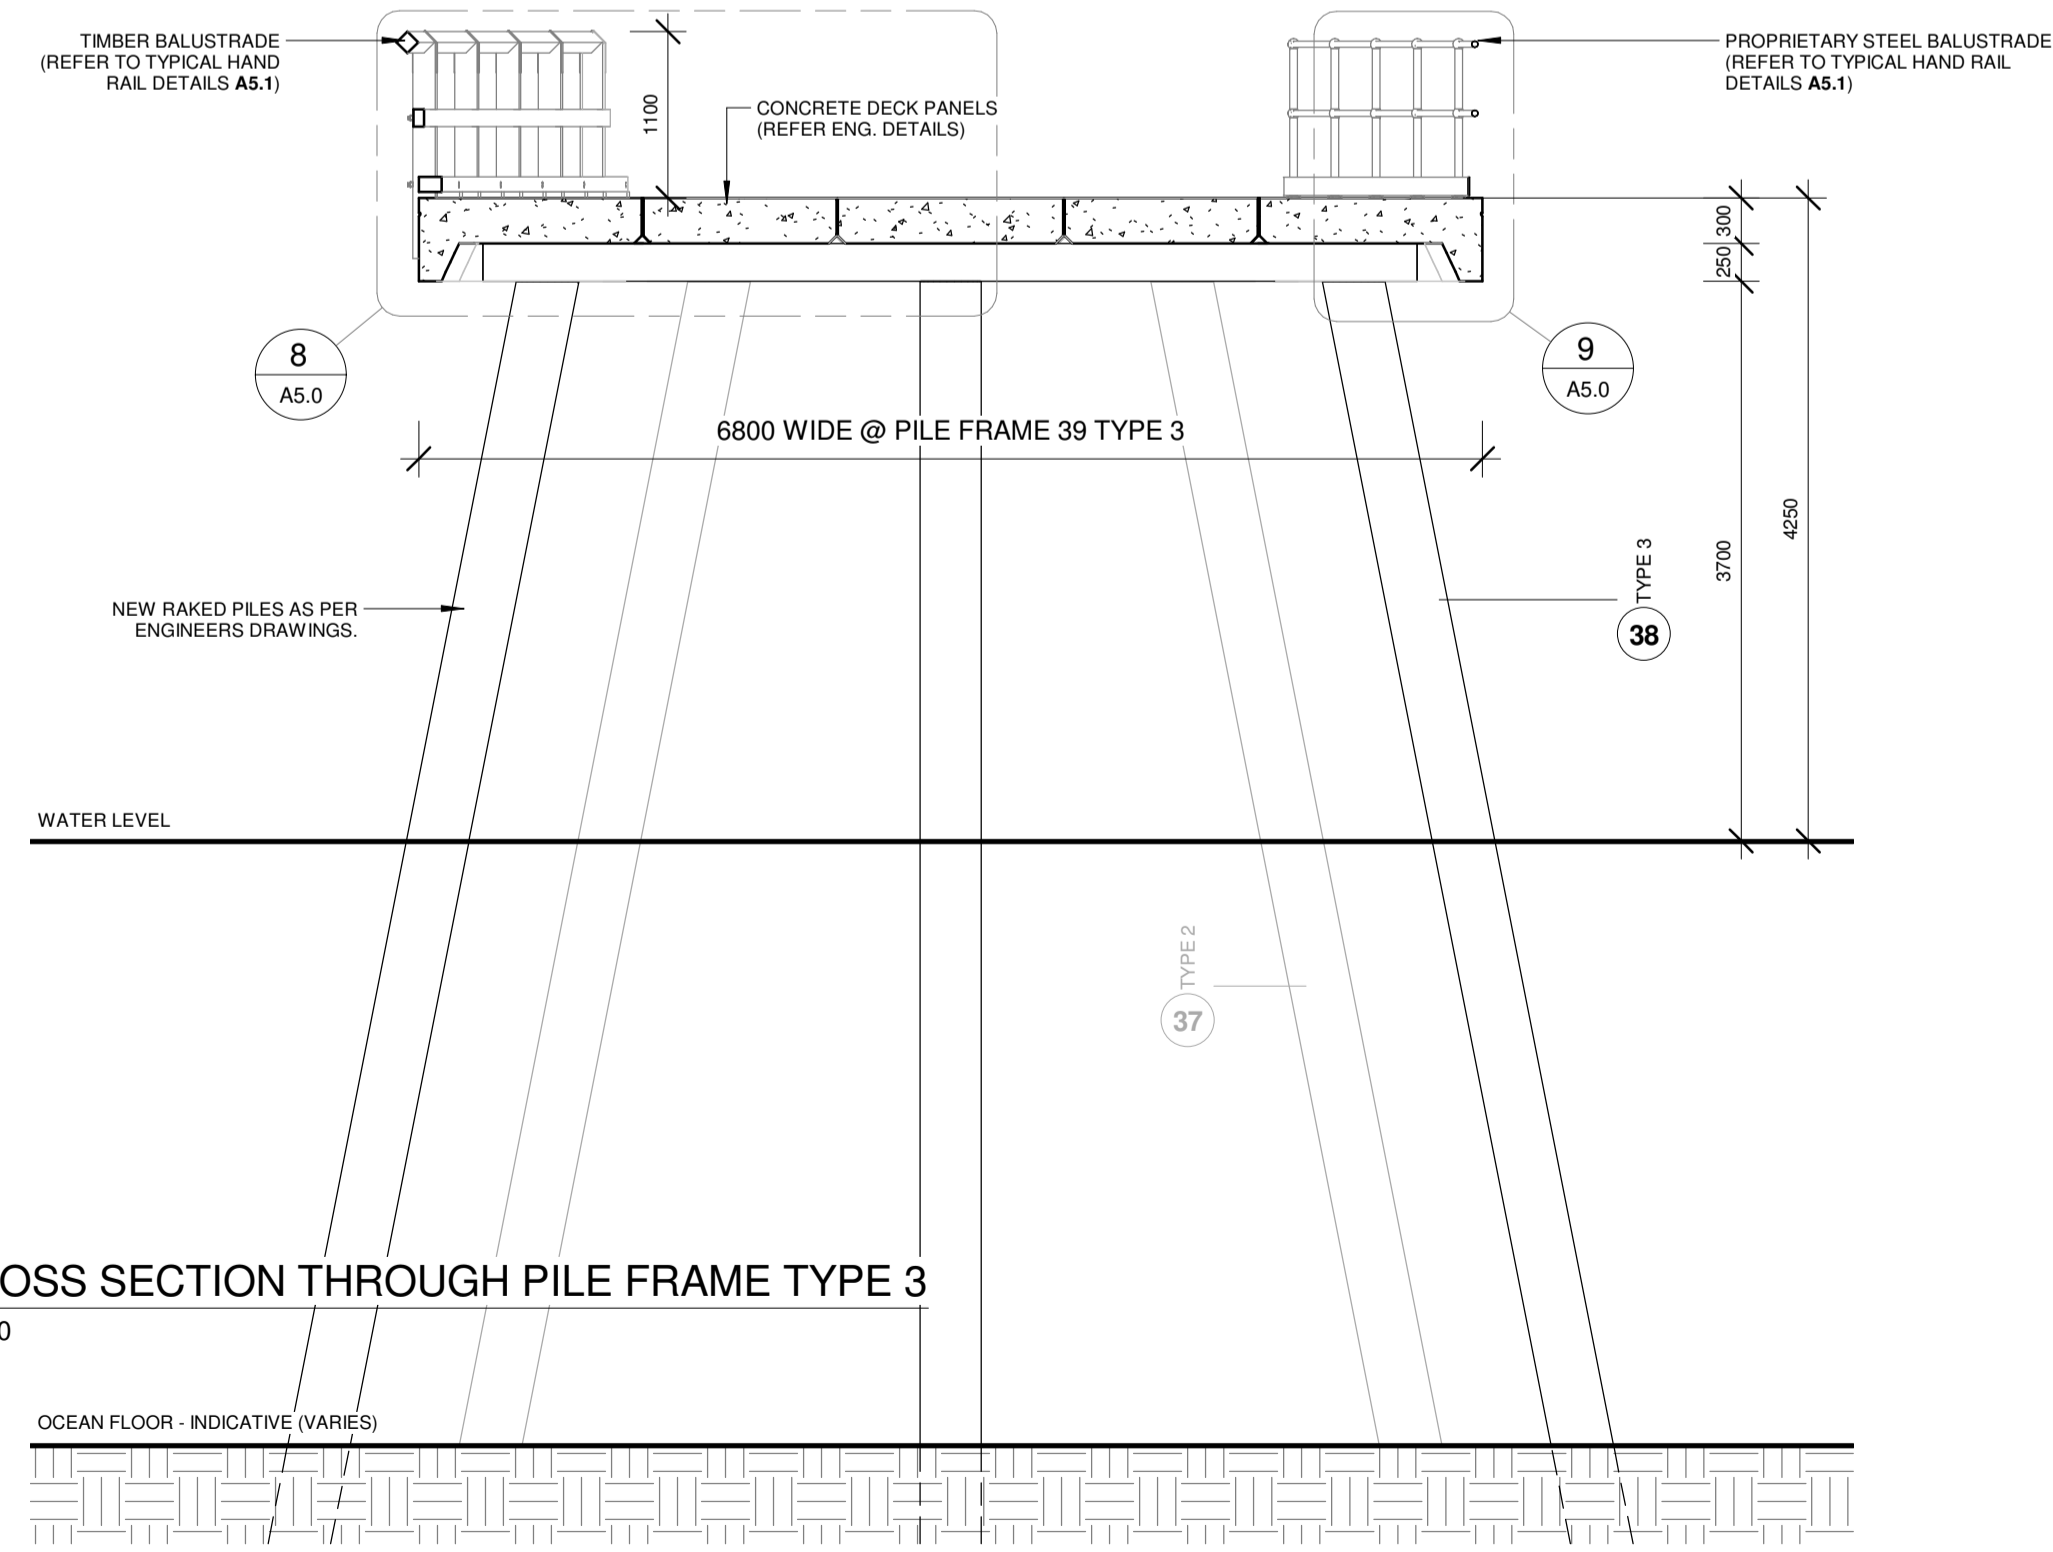

2 CROSS SECTION THROUGH PILE FRAME TYPE 3
1 : 50

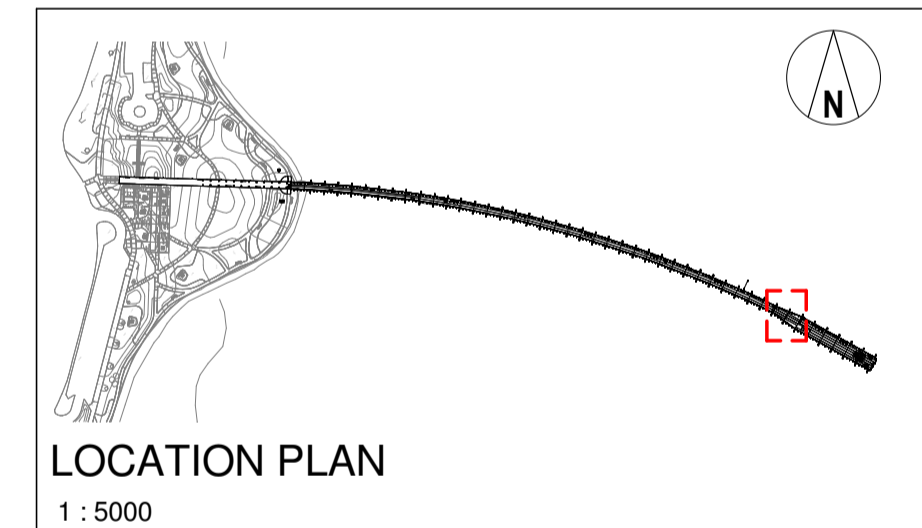

NOT FOR CONSTRUCTION

A	DRAFT DETAILED DESIGN	29.04.2019	CHKD
No.	AMENDMENT	DATE	

H+H architects
58 SERPENTINE RD., ALBANY WA 6330
PO BOX 5427, ALBANY WA 6332
ADMIN@HHARCHITECTS.COM.AU
WWW.HHARCHITECTS.COM.AU
08 9842 5558

ESPERANCE TANKER JETTY
ESPERANCE, WA

DRAWN	PG	SCALE	As indicated	DRAWING
CHECKED	JD	DATE	29/04/2019 5:40:40 PM	JETTY SECTION TYPE
APPROVED	Approver	PROJECT No.	8118-18	DRAWING No.
				REVISION

ARCHITECTURAL **A2.3** **A**