
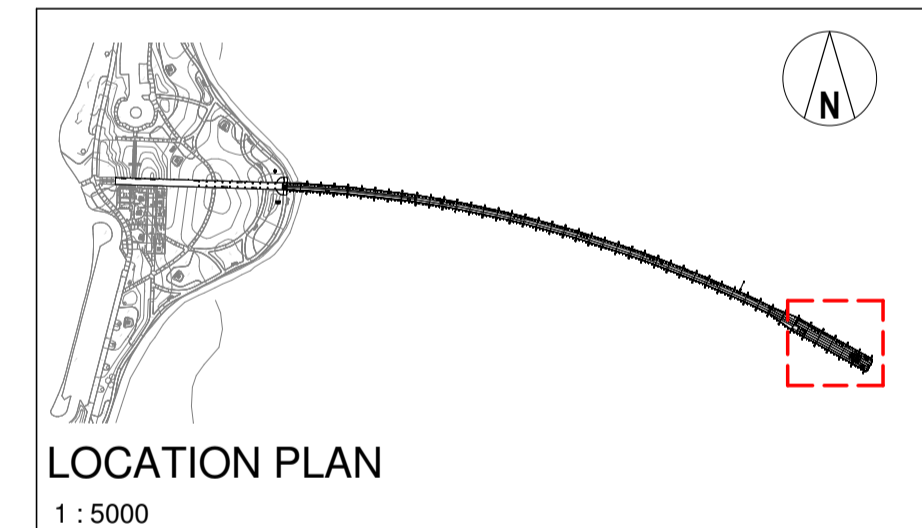
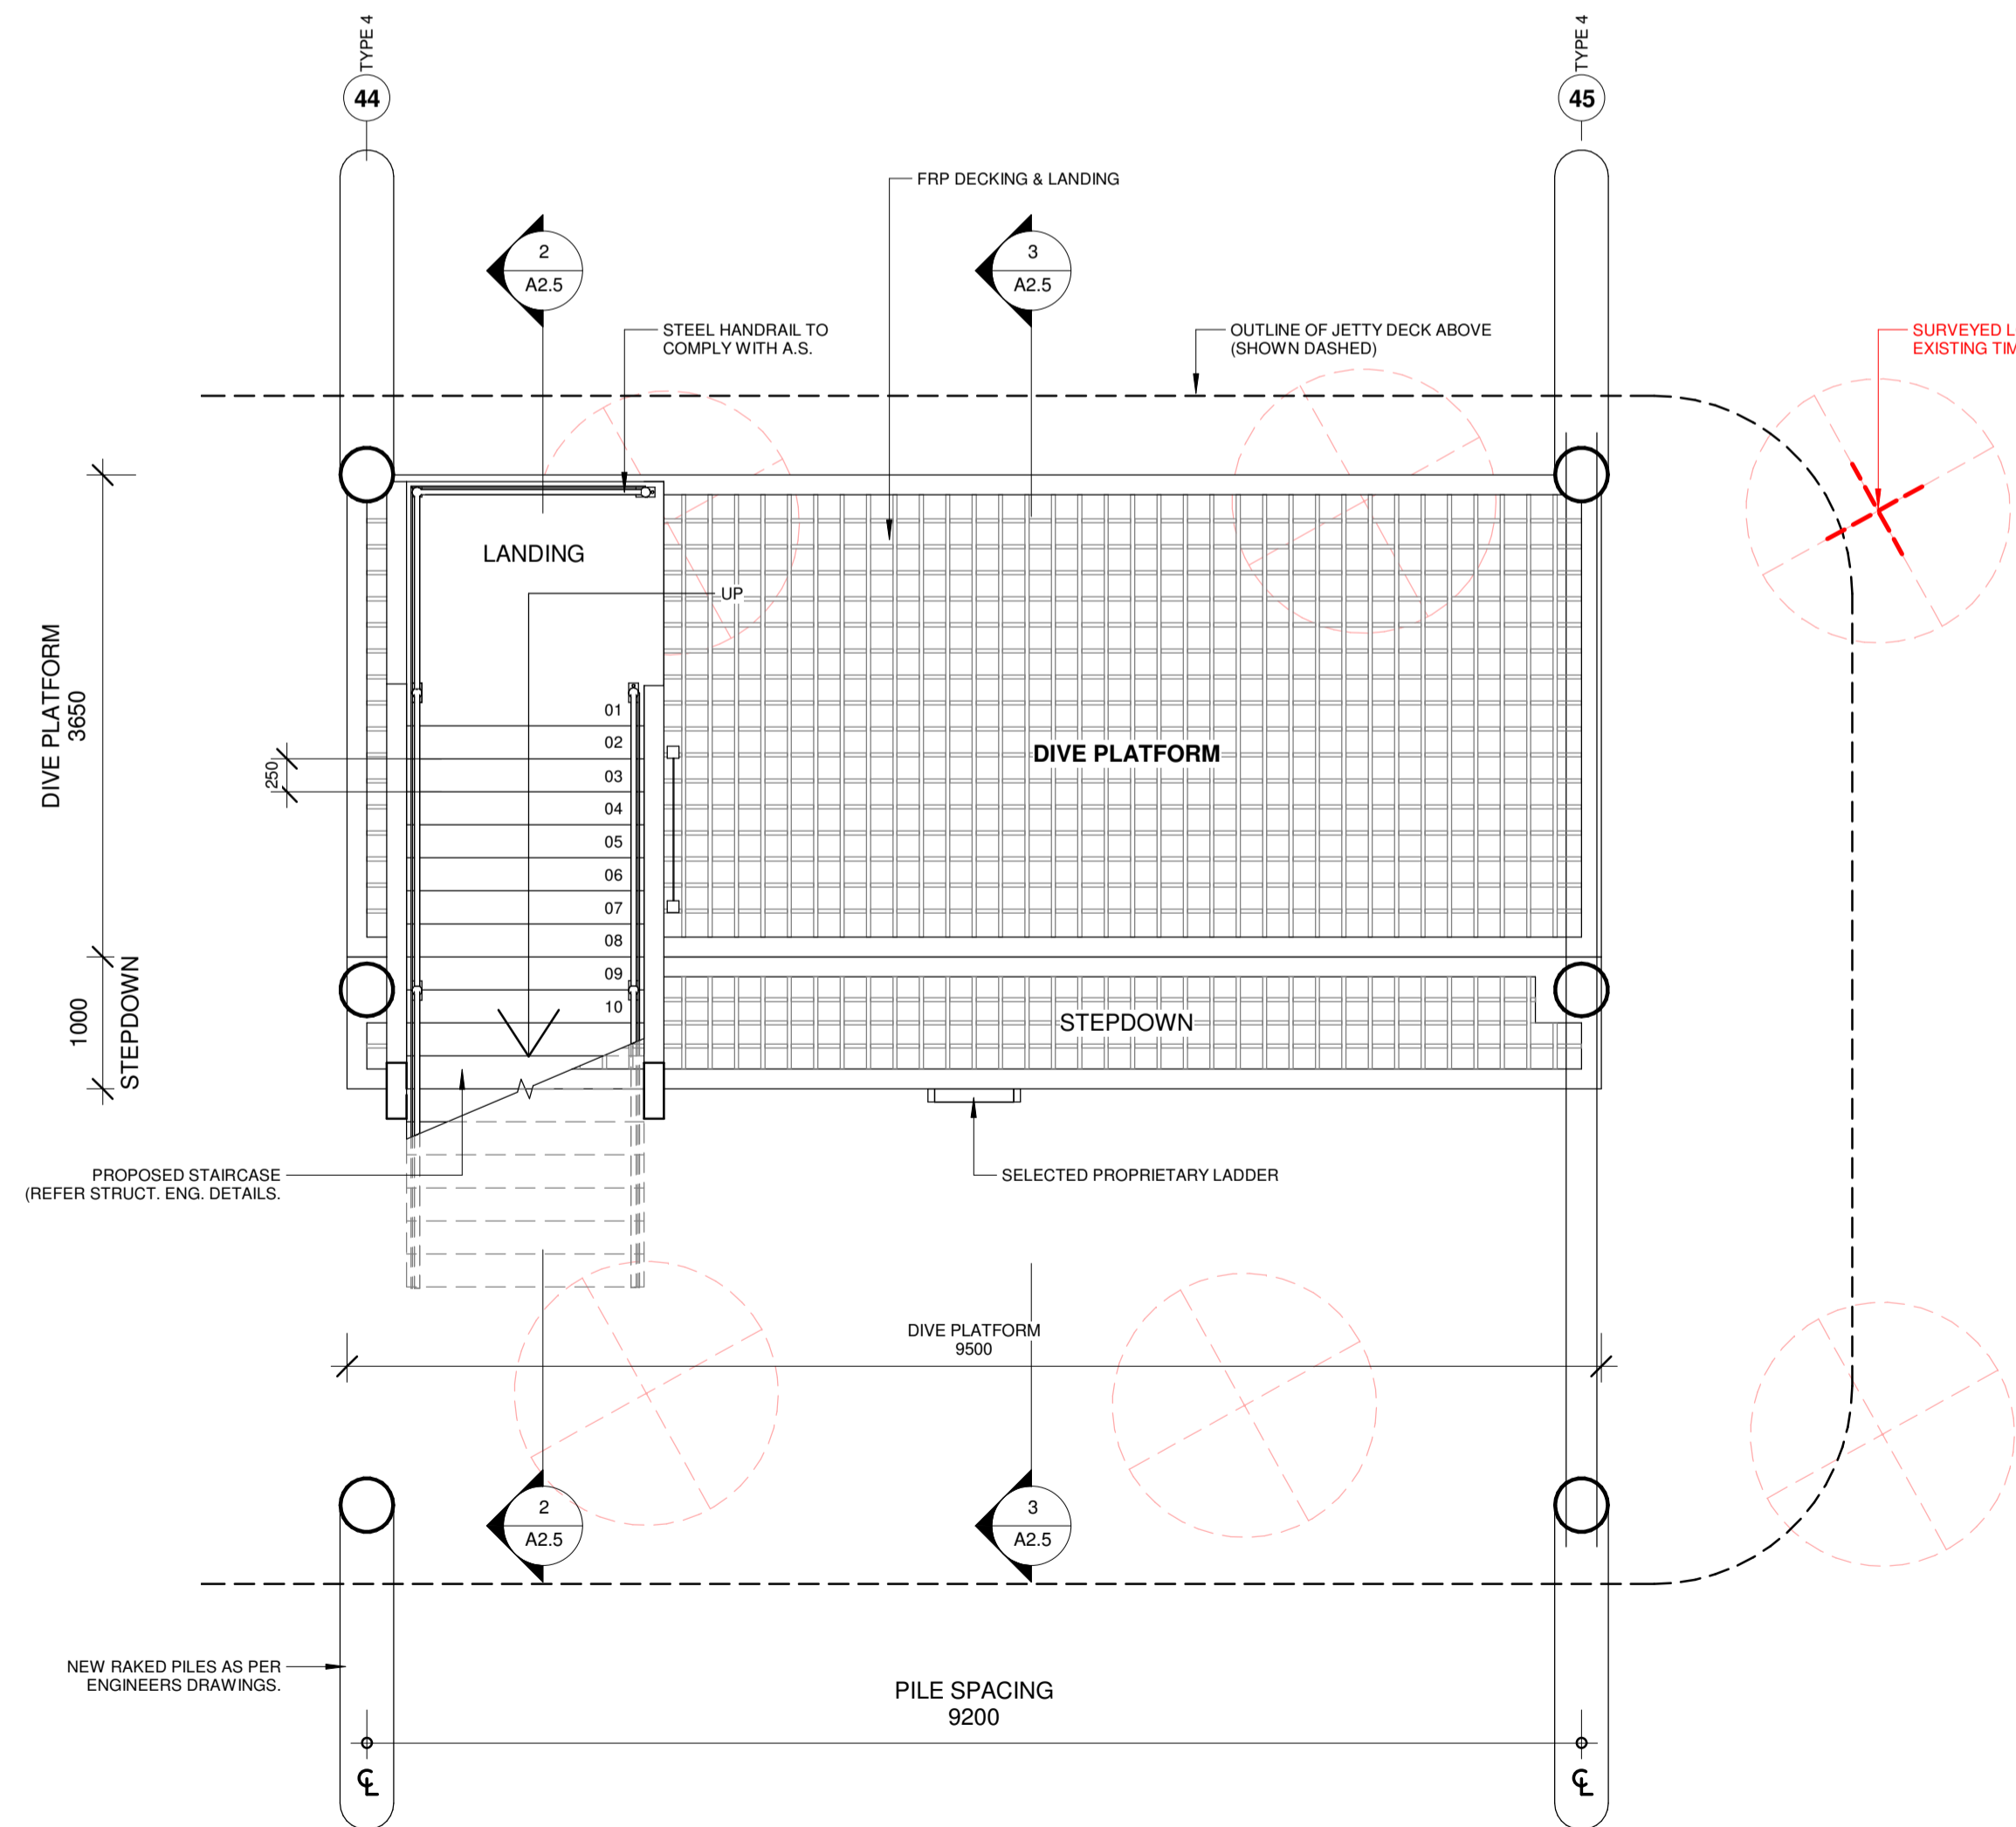
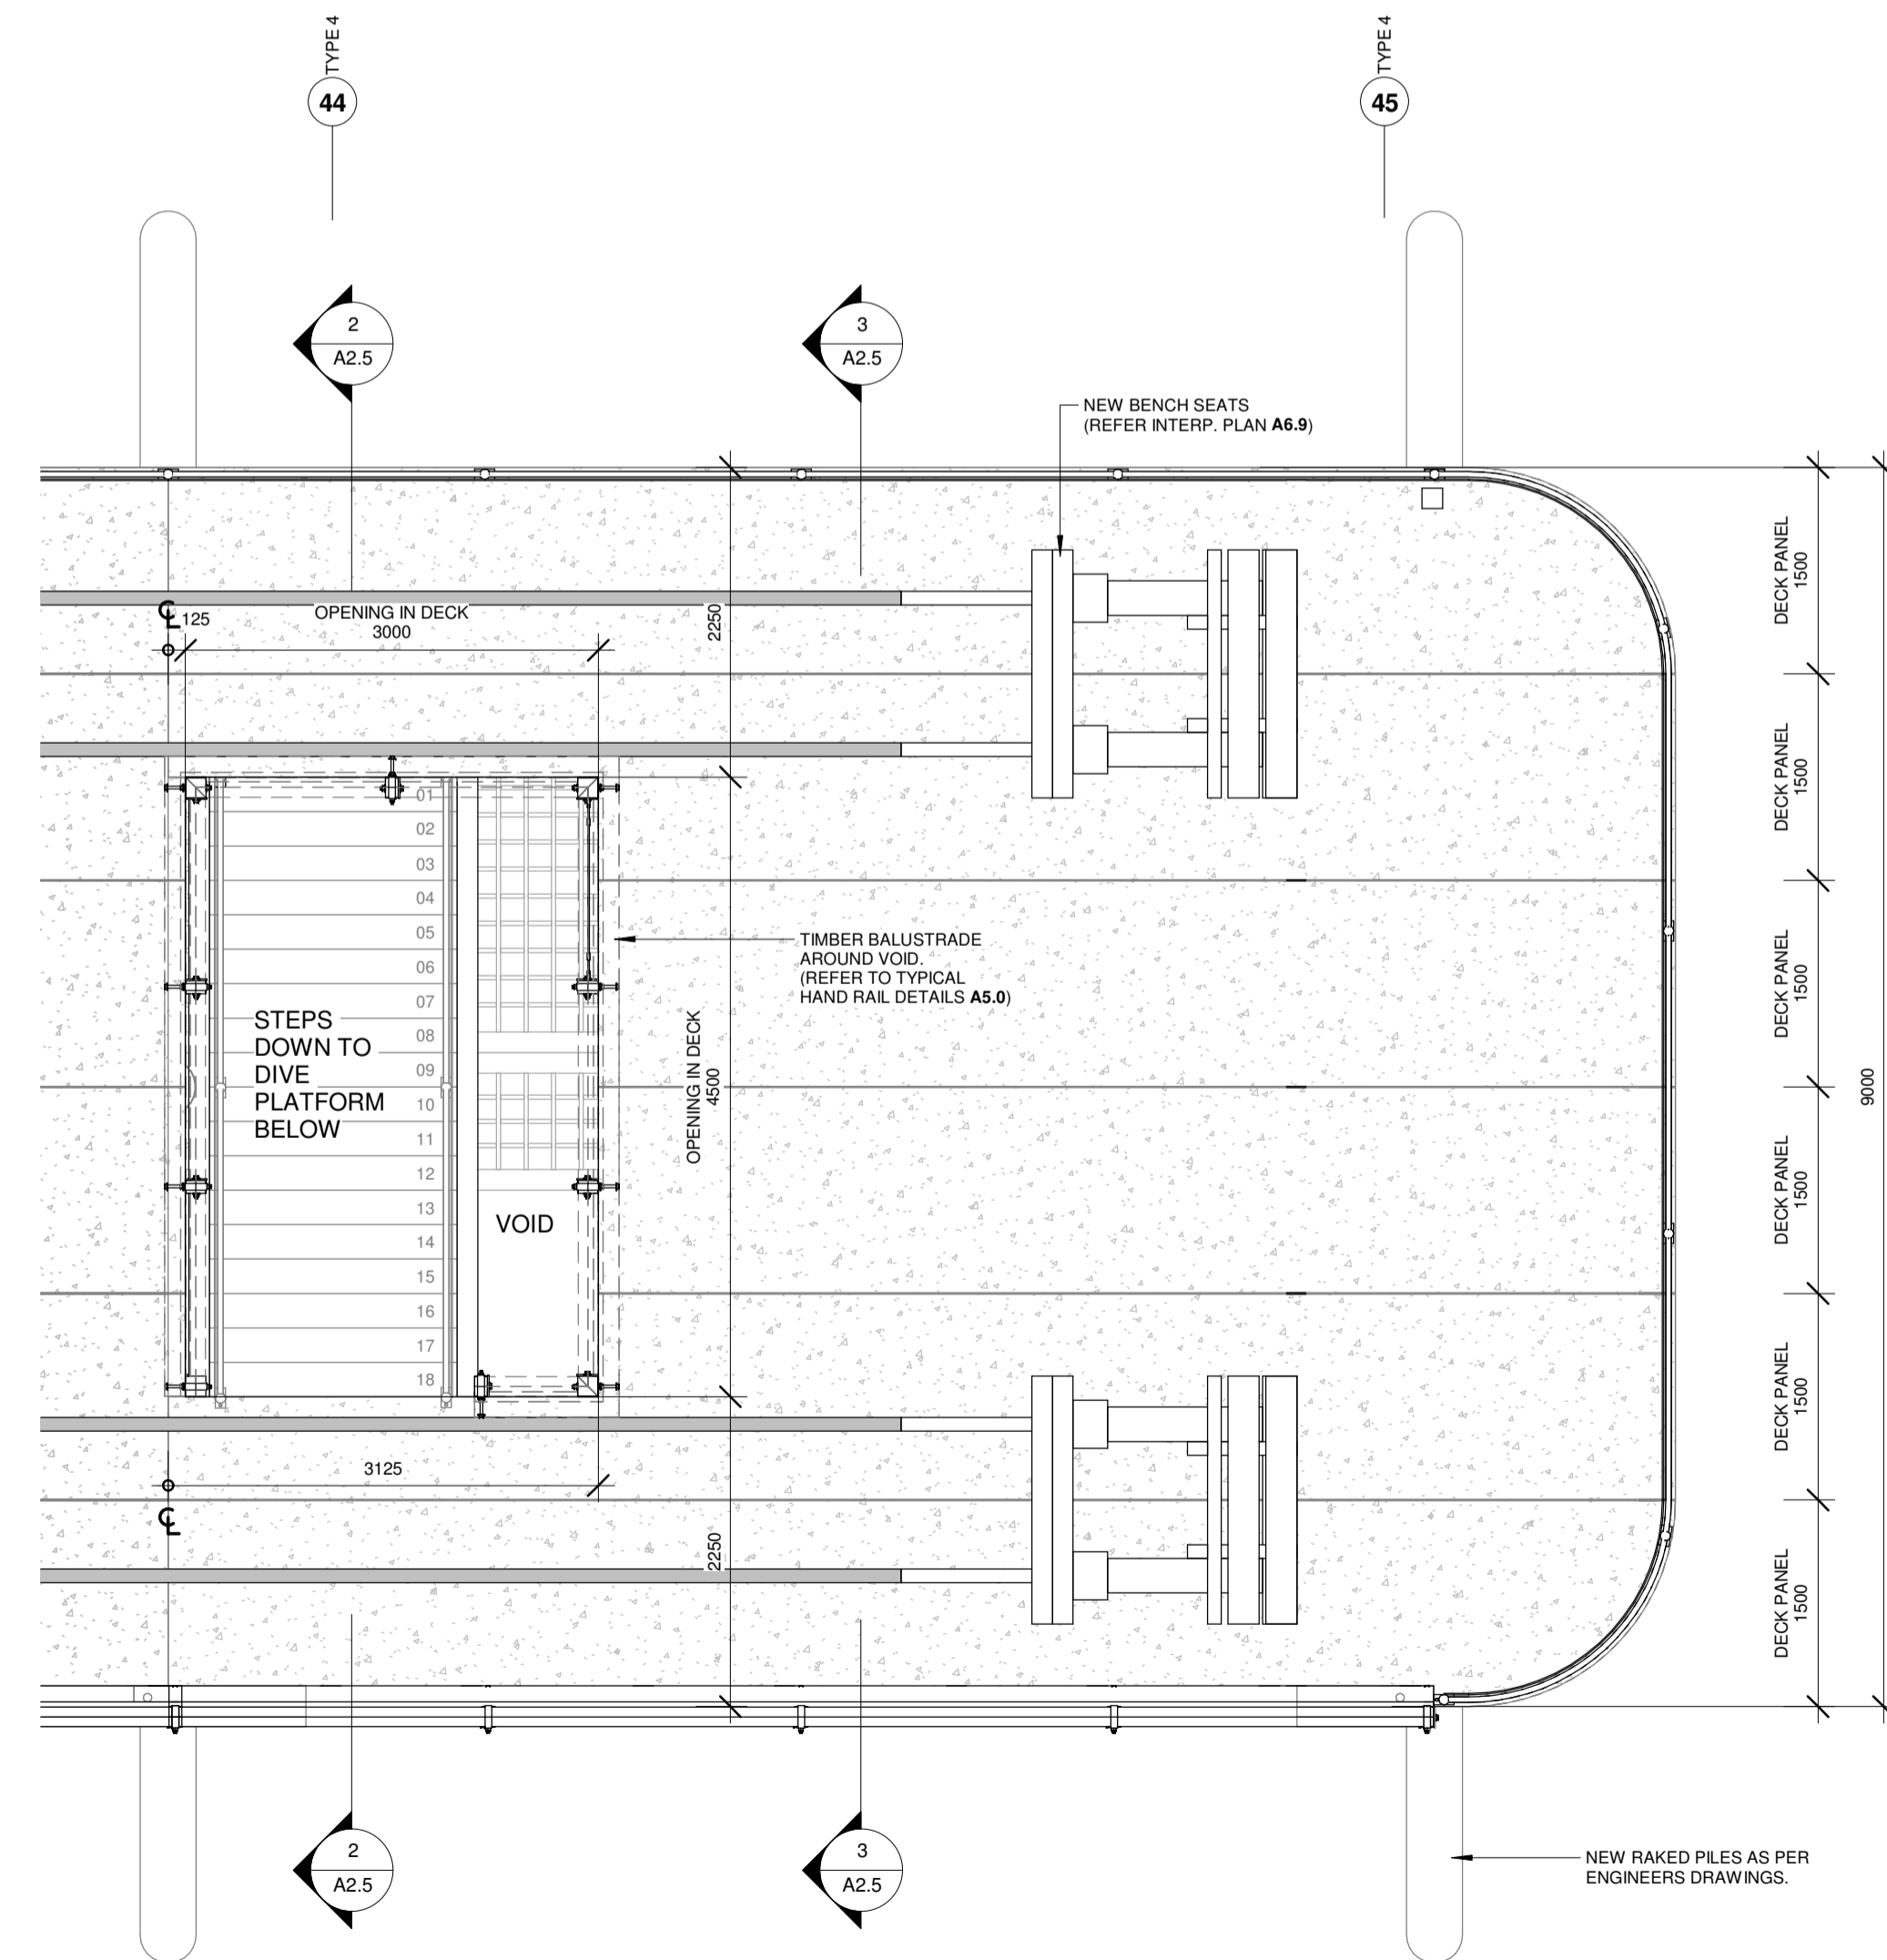


**JETTY - SECTION 4**  
1:100 @ A1

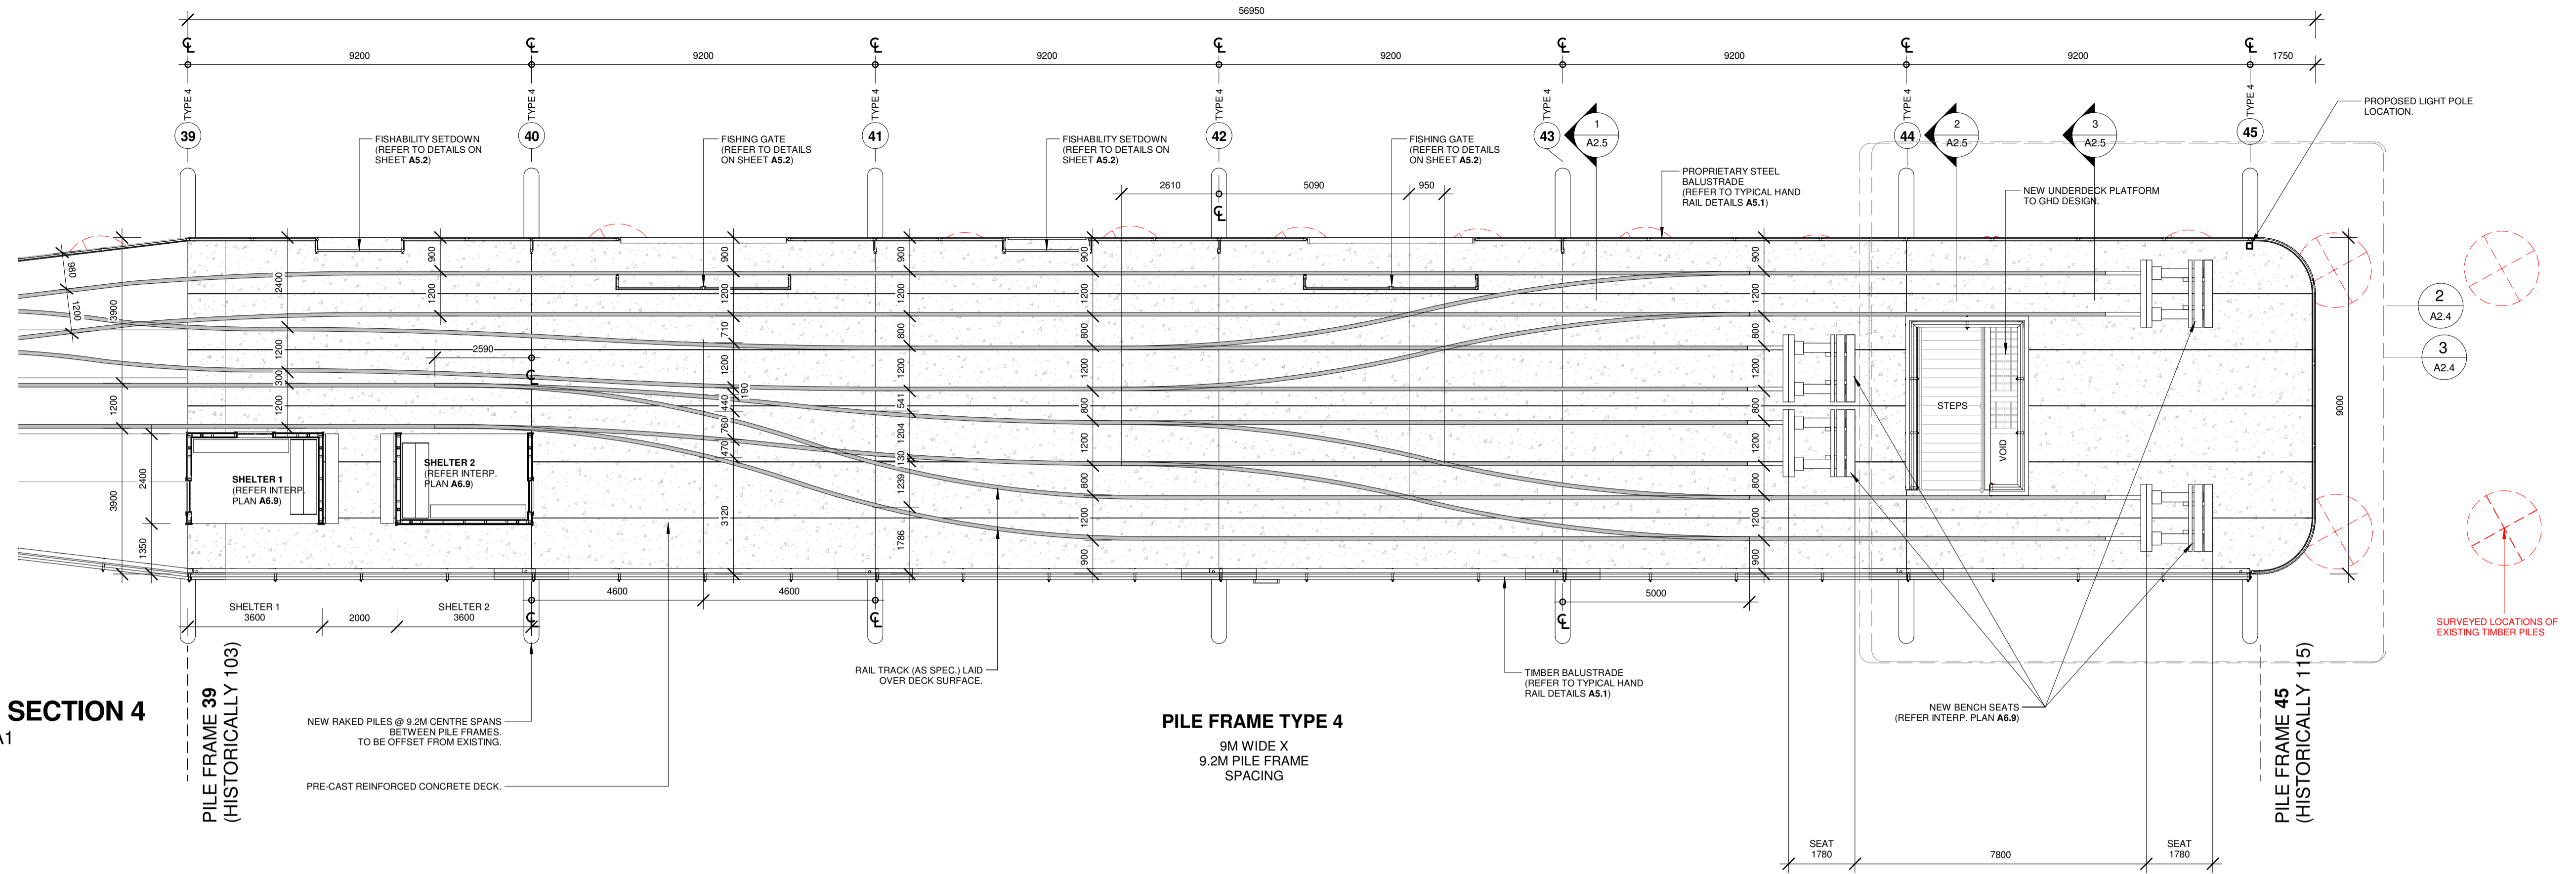

**NOT FOR CONSTRUCTION**

**H+H architects**  
58 SERPENTINE RD., ALBANY WA 6330  
PO BOX 5427, ALBANY WA 6332  
ADMIN@HHARCHITECTS.COM.AU  
WWW.HHARCHITECTS.COM.AU  
08 9842 5558

**ESPERANCE TANKER JETTY**  
ESPERANCE, WA

NO.	DESCRIPTION	DATE	CHKD
A	DRAFT DETAILED DESIGN	29.04.2019	
	AMENDMENT		

DRAWN	PG	SCALE	As indicated	DATE	As @A1	DRAWING	
CHECKED	JD	DATE	29/04/2019	5:41:19 PM	4	JETTY SECTION TYPE	
APPROVED	Approver	PROJECT No.	8118-18			DRAWING No	
						REVISION	
<b>ARCHITECTURAL</b>						<b>A2.4</b>	<b>A</b>

**2** CALLOUT - JETTY SECTION 4  
A2.4 1:50

**3** NEW DIVE PLATFORM  
A2.4 1:50